



1 First Floor Plan  
1/4" = 1'-0"

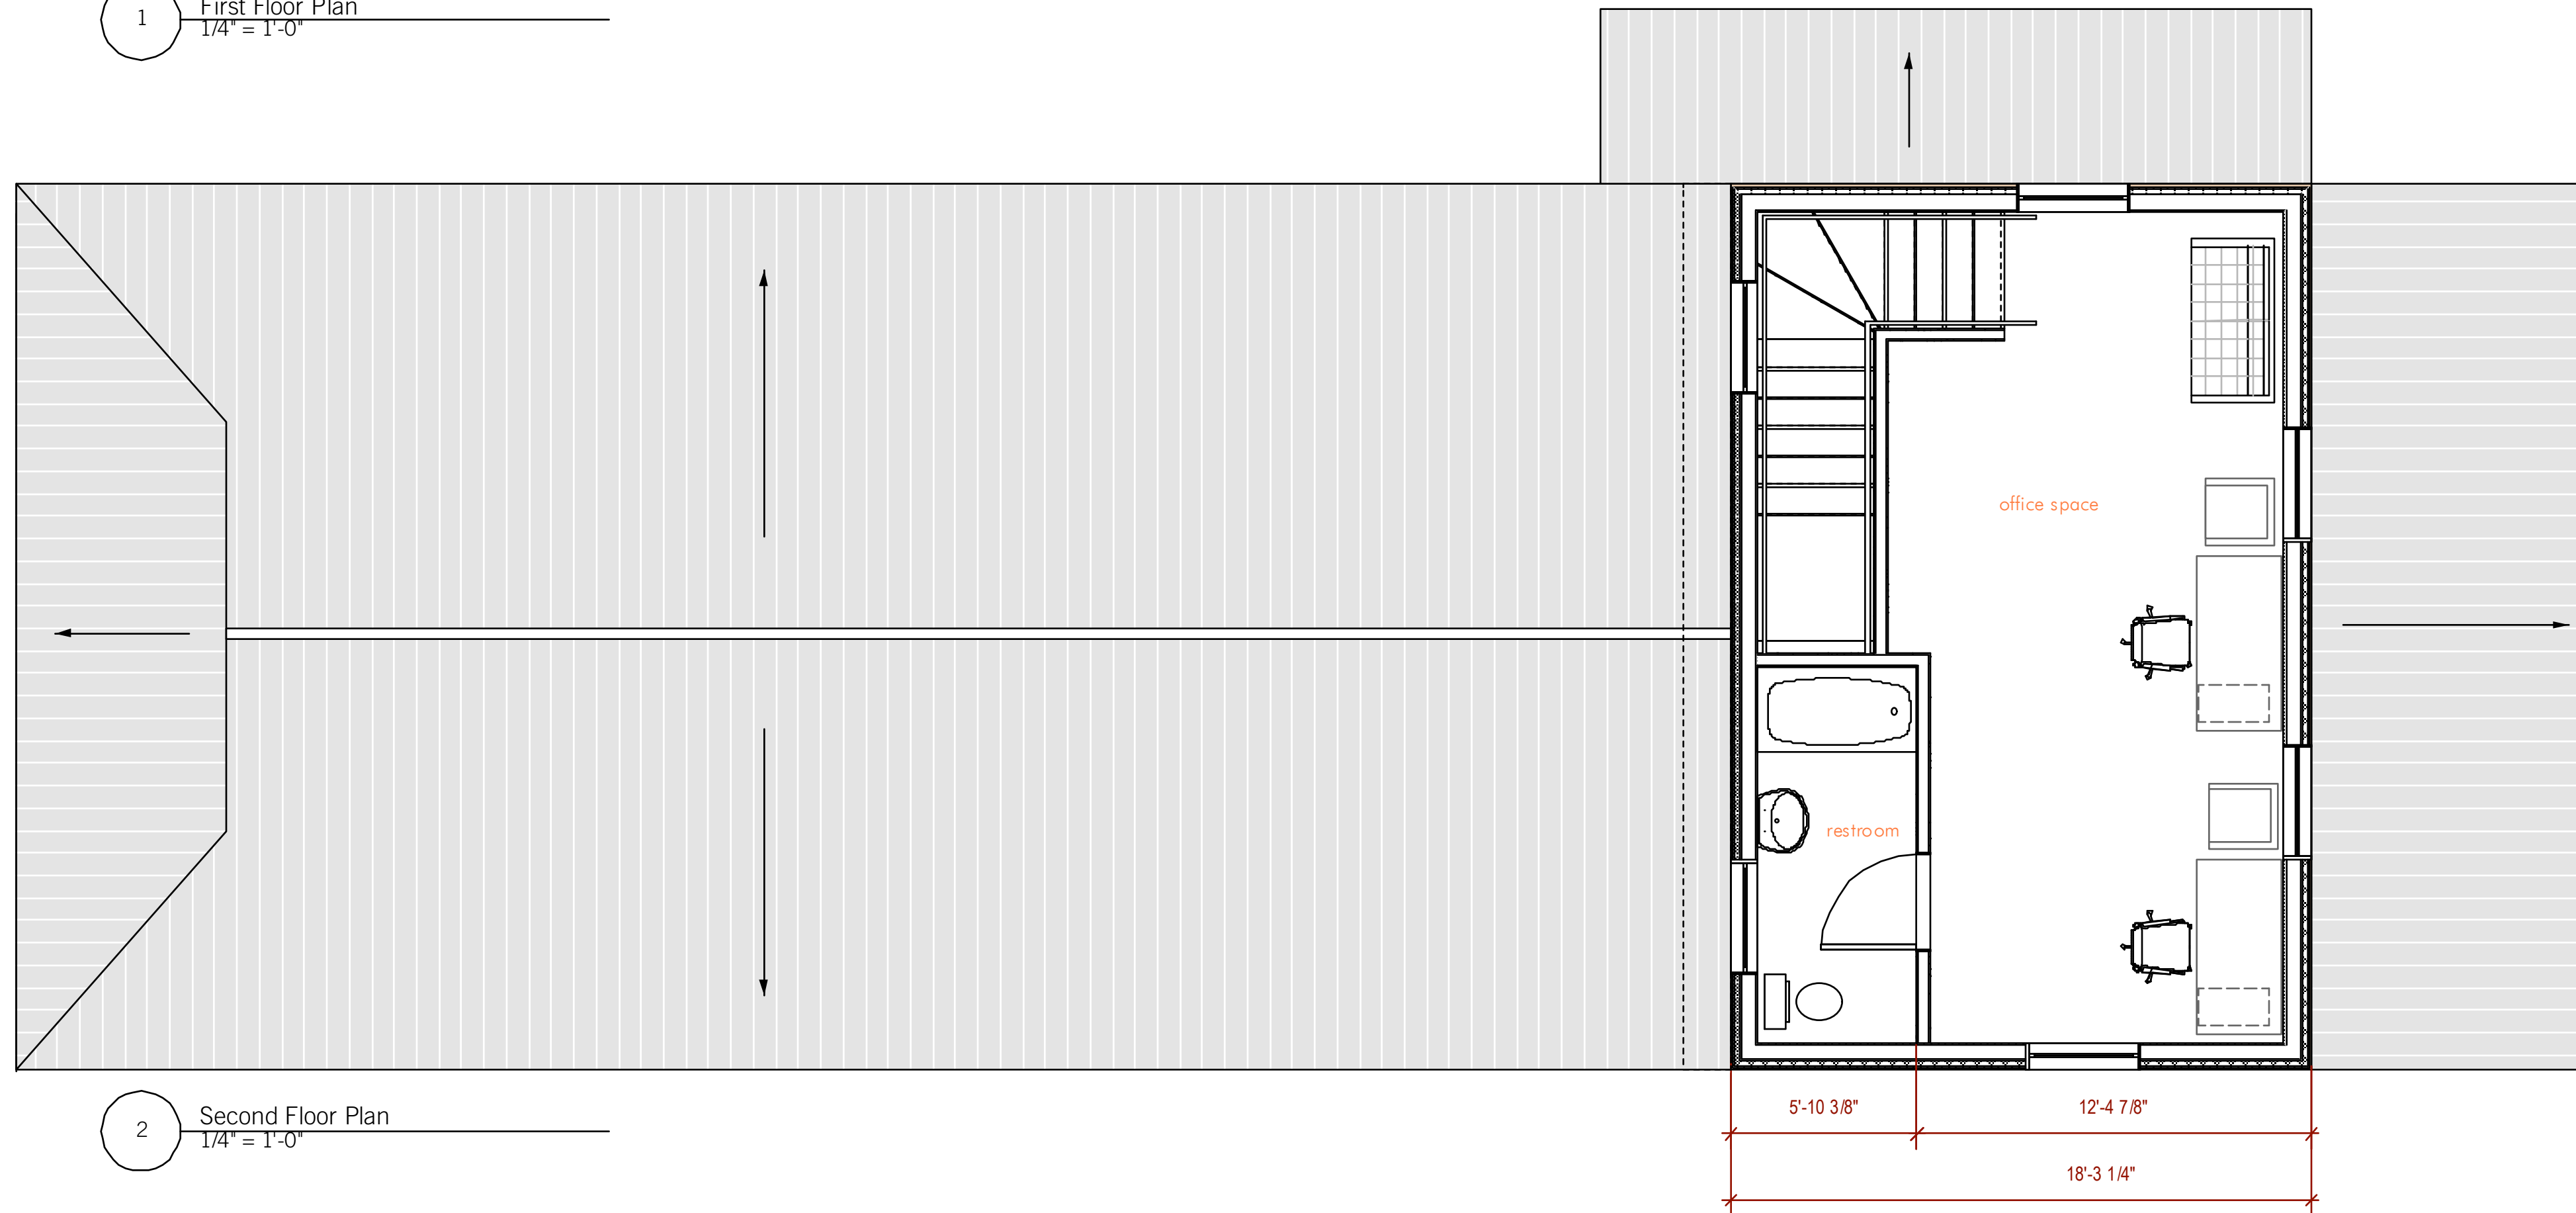


2 Second Floor Plan  
1/4" = 1'-0"

NOT FOR CONSTRUCTION

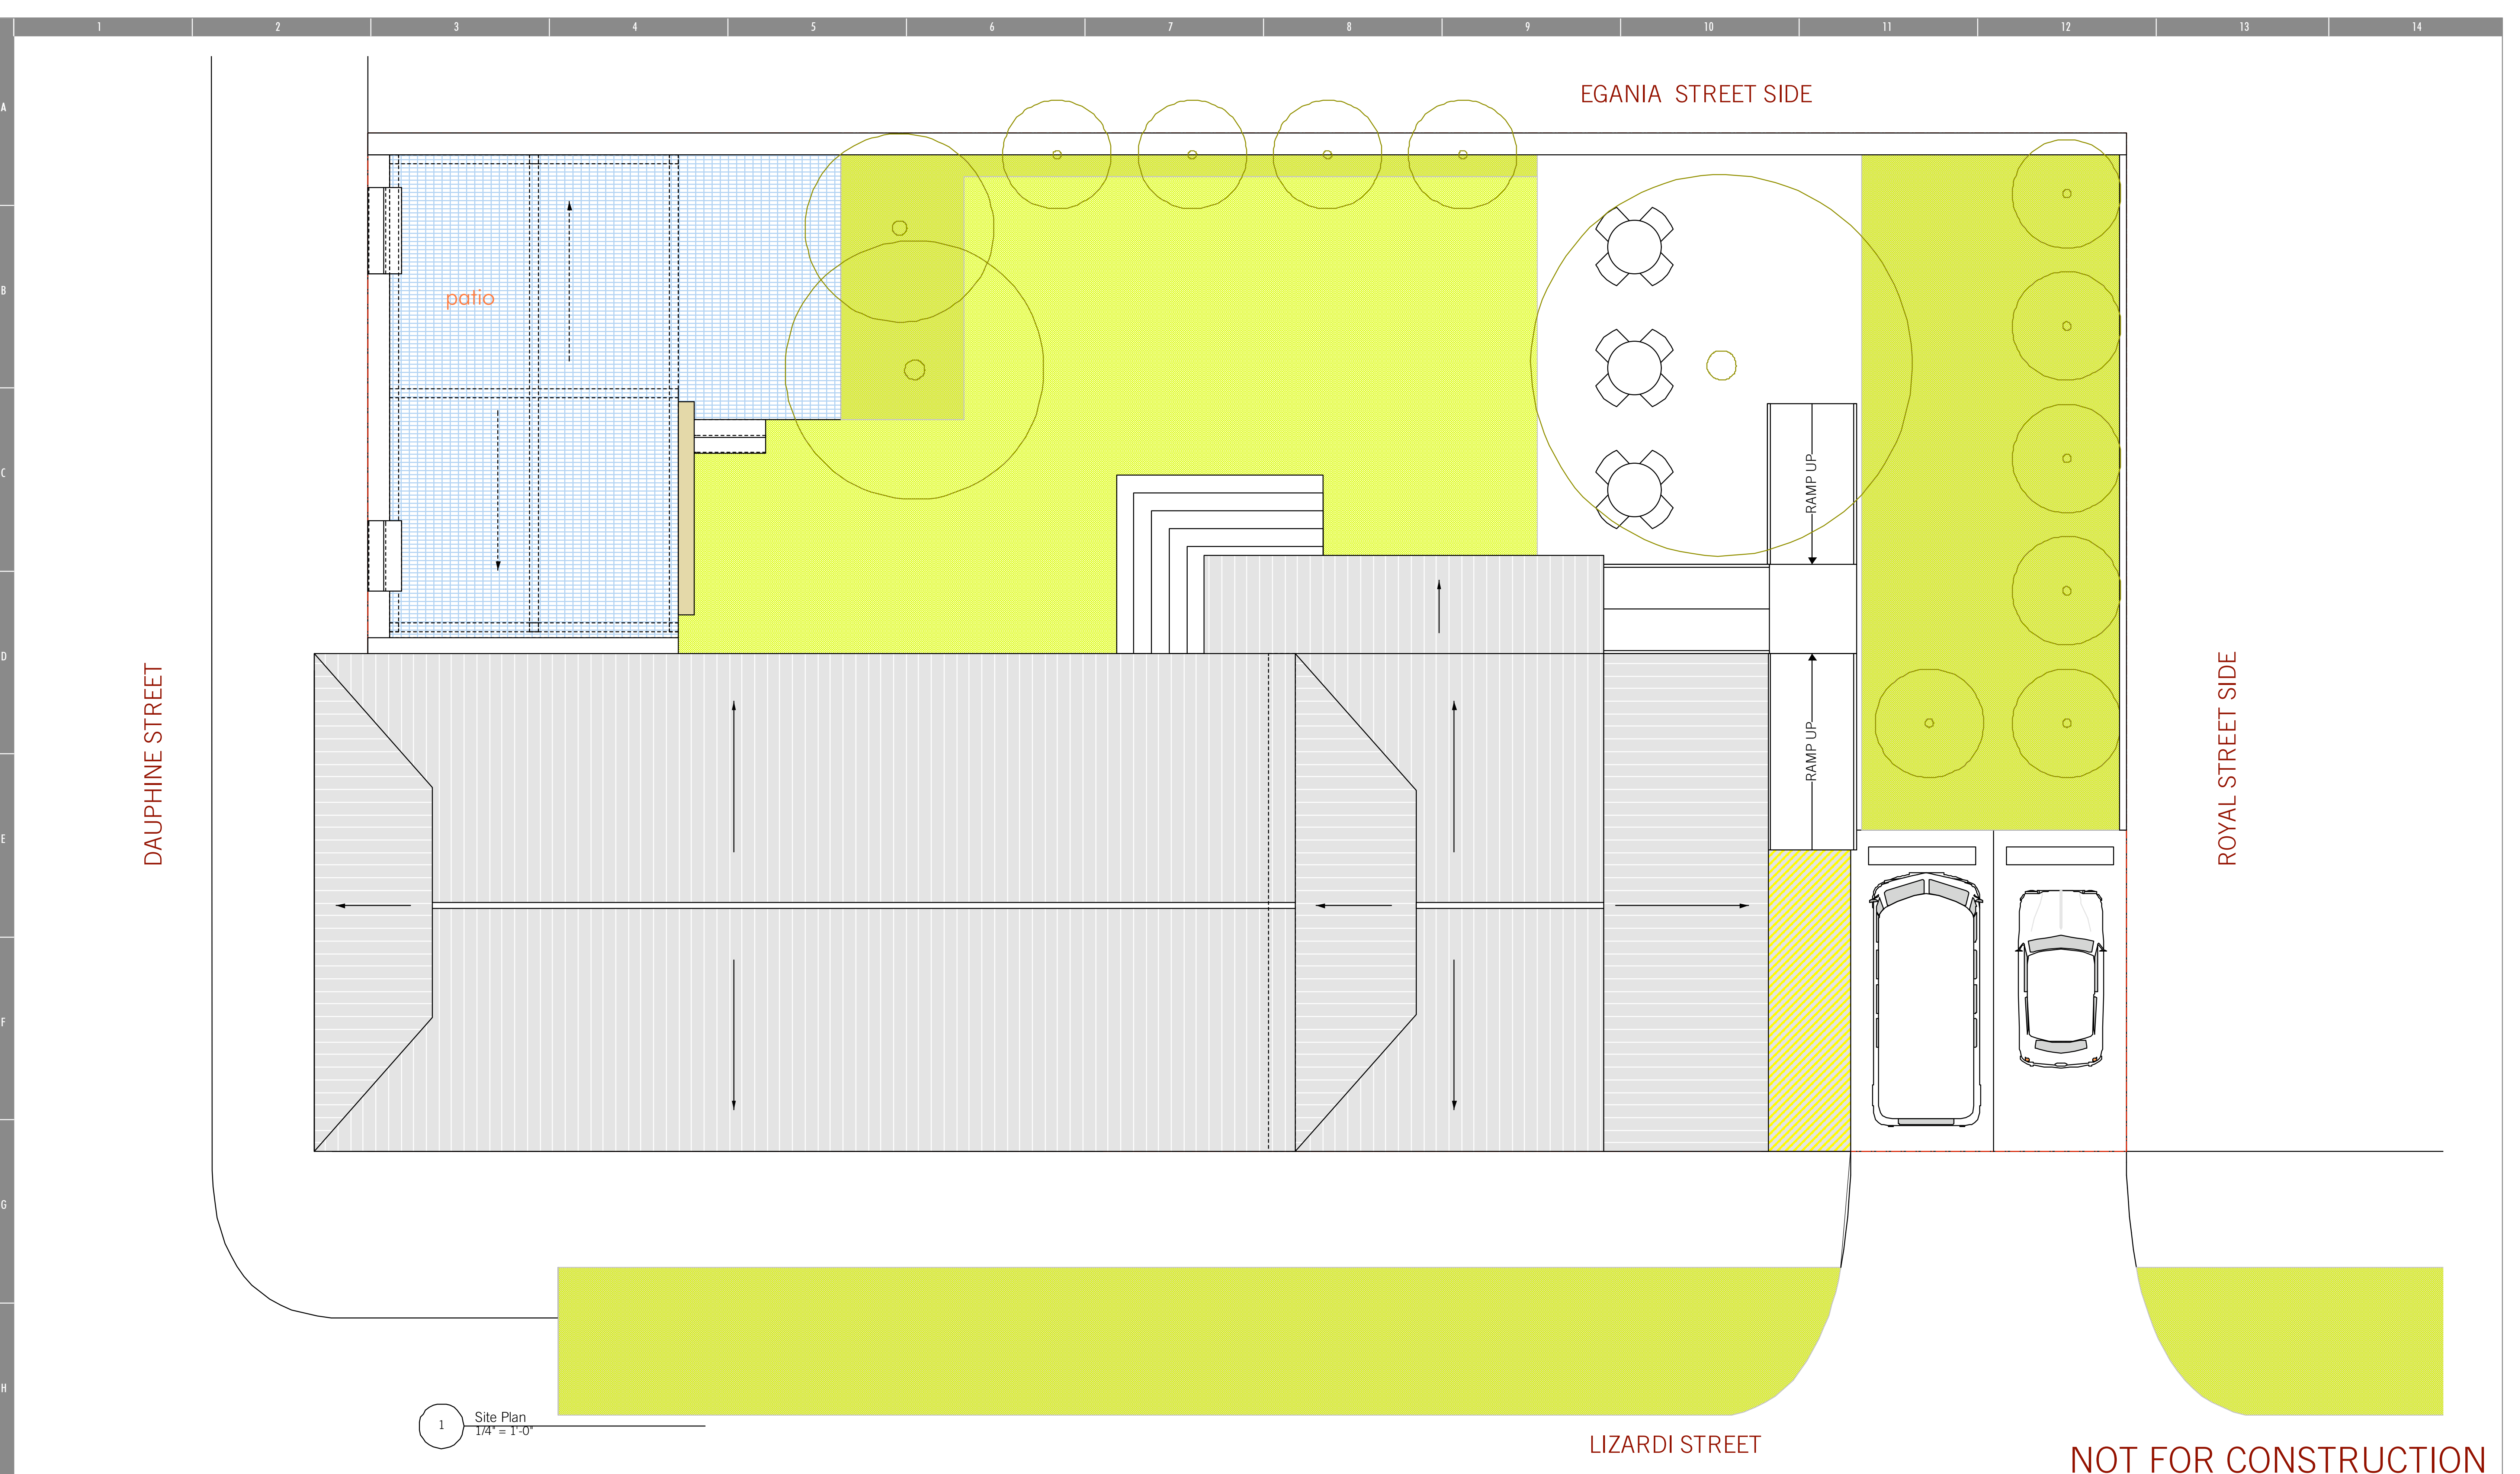


1 Site Plan  
1/4" = 1'-0"

NOT FOR CONSTRUCTION

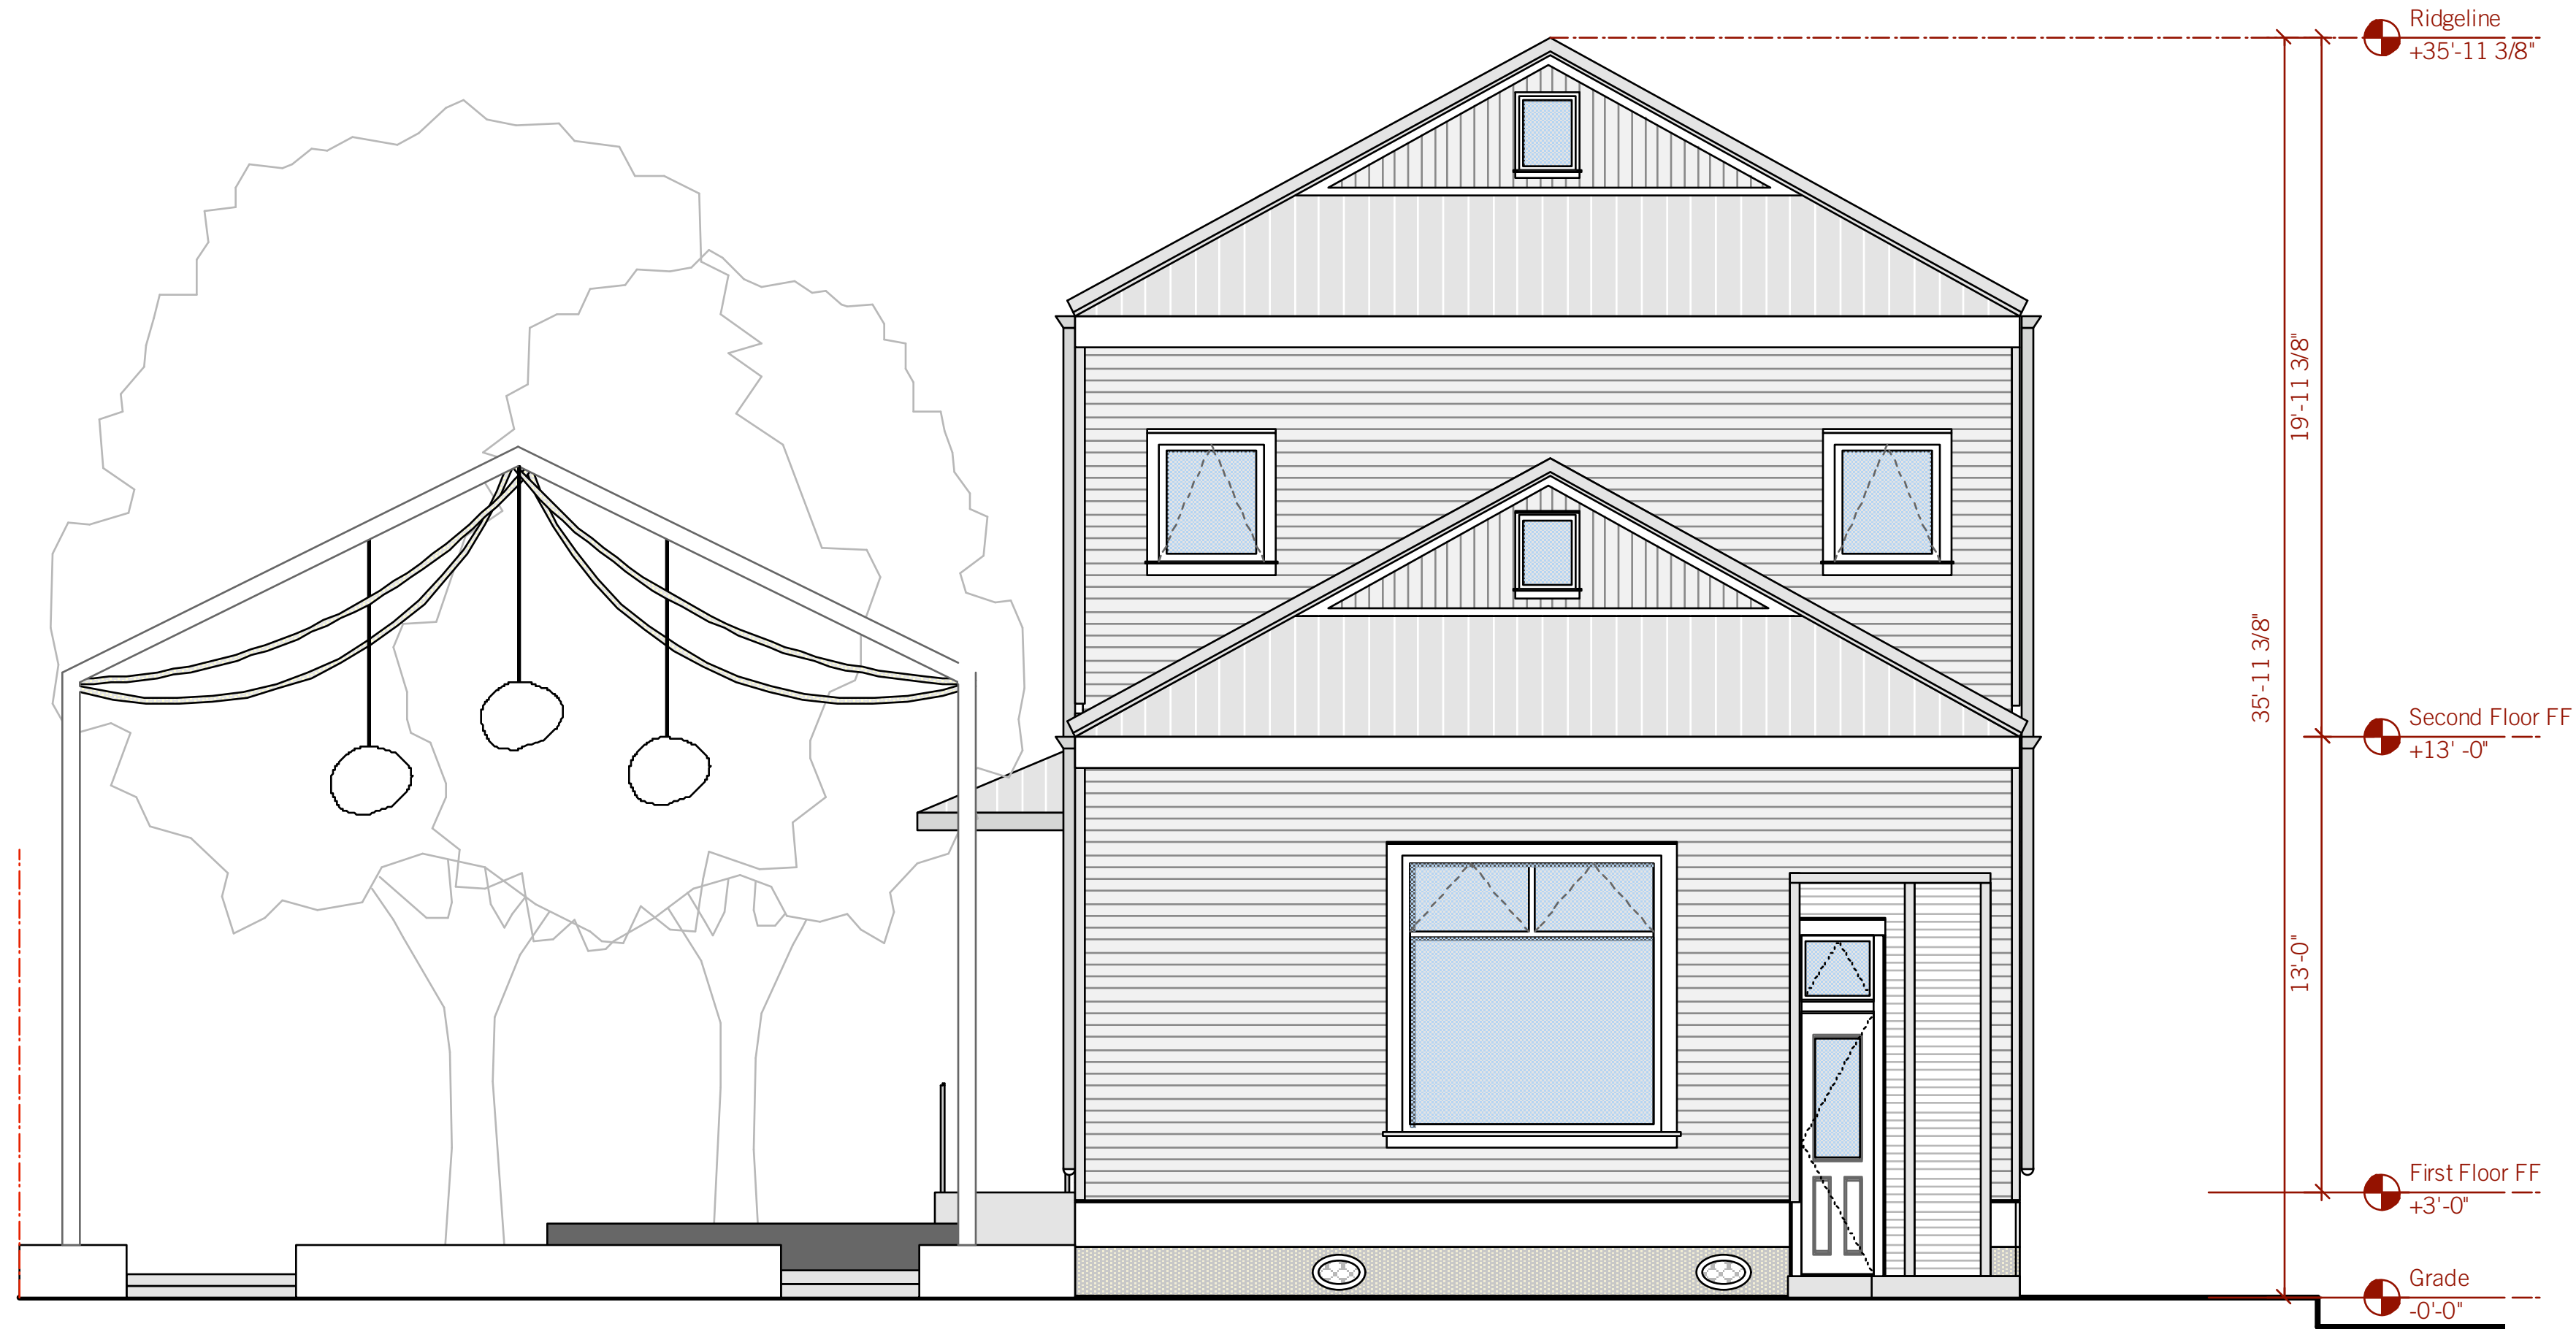

1 Elevation: North [Dauphine Street]  
1/4" = 1'-0"

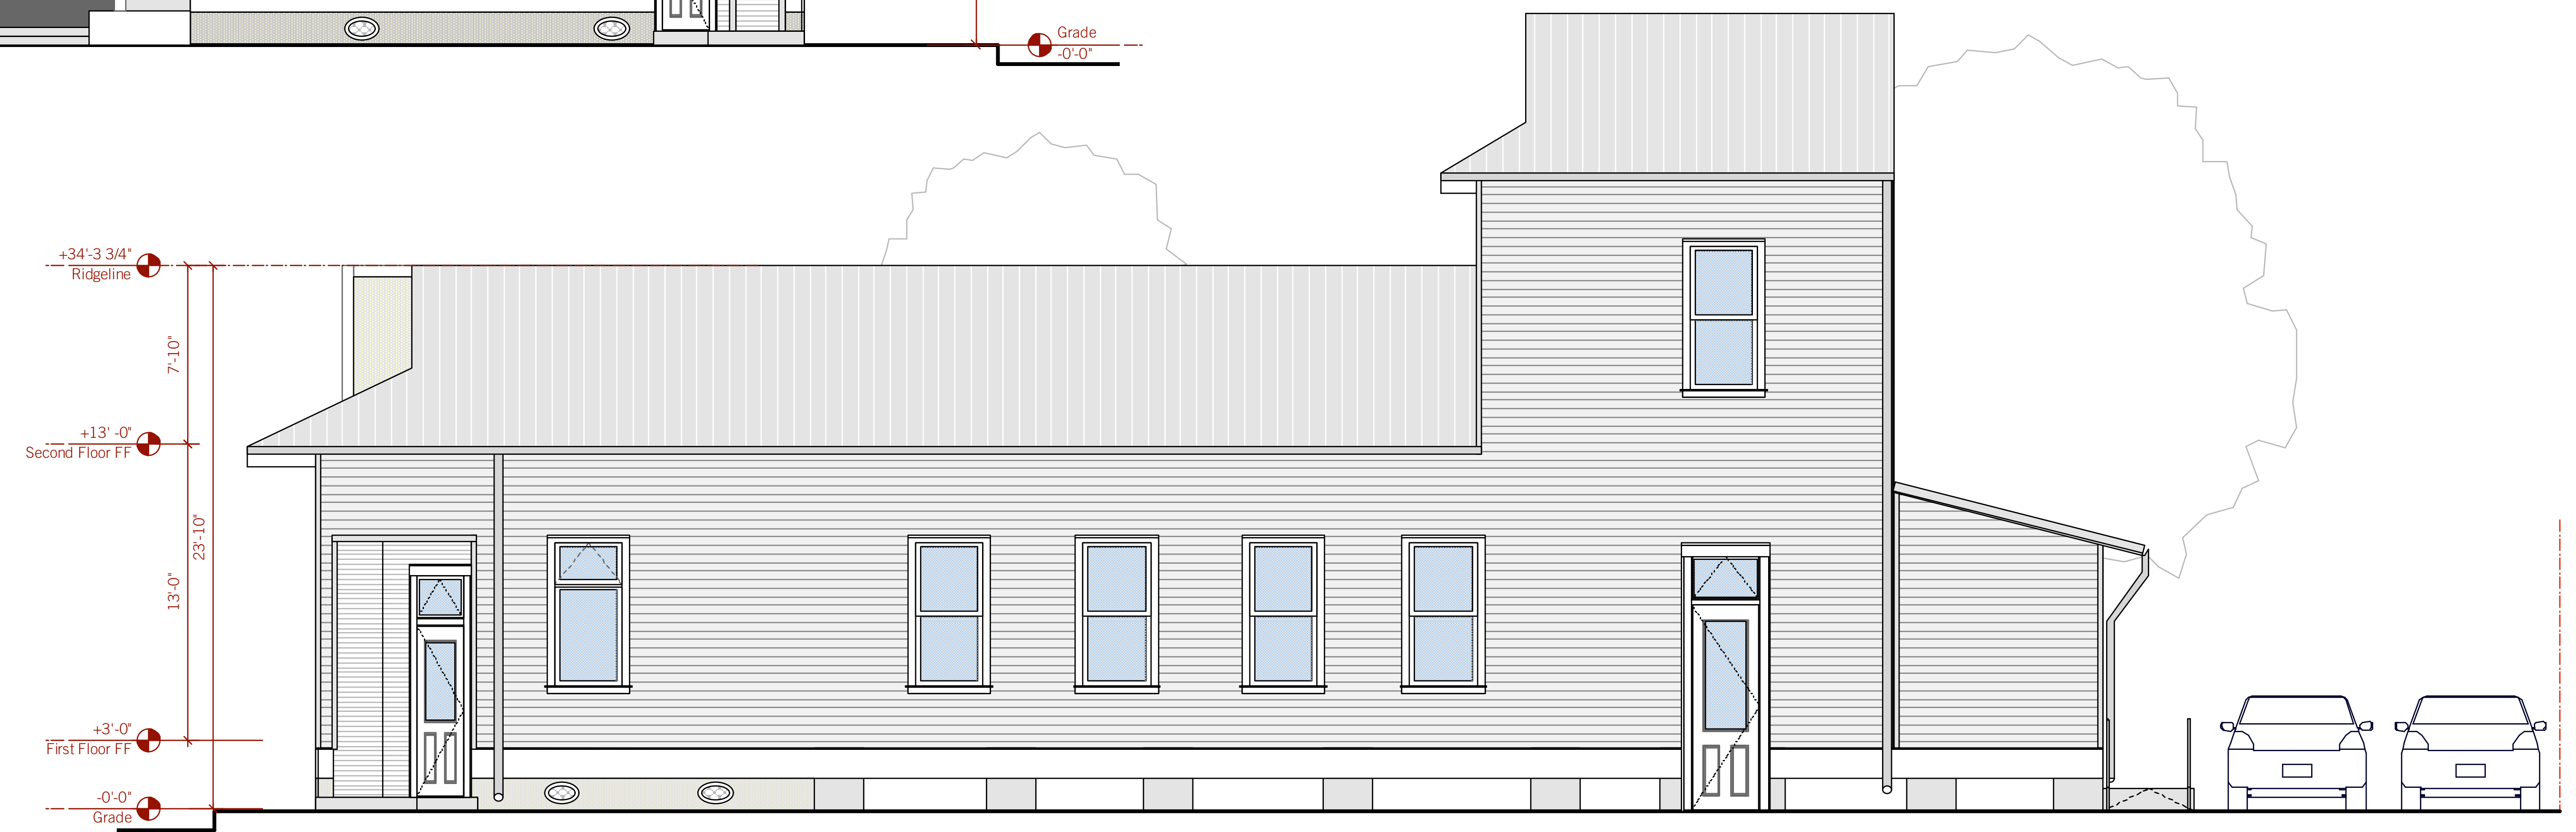

2 Elevation: East [Egania Street Side]  
1/4" = 1'-0"

NOT FOR CONSTRUCTION

Revisions:	Issue Purpose:	Date:

30 July 2009  
 ELEVATIONS  
**A2.01**  
© 2009 Wayne Troyer Architects  
WTA



1 Elevation: West [Lizardi Street]  
1/4" = 1'-0"



2 Elevation: South [Royal Street Side]  
1/4" = 1'-0"

NOT FOR CONSTRUCTION

Revisions:	Issue Purpose:	Date: